



PROPOSED POINT OF INTERCONNECT  
EXACT LOCATION SUBJECT TO CHANGE  
BASED ON UTILITY COMPANY'S DECISION

**NOTES**

- 1 PROJECT IS SPLIT BETWEEN ANNUAL RISK OF 1% CHANCE OF ANNUAL FLOOD HAZARD, AND ARE FLOOD ZONES.
- 2 SITE ACREAGE APPROXIMATELY 74.88 ACRES
- 3 LATITUDE 36° 19' 52.34" N, LONGITUDE 77° 3' 24.19" W
- 4 POINT OF INTERCONNECT WILL CONSIST OF UP TO 8 0.5ES OWNED BY DOMINION POWER AND LOCATED ALONG NORTH SAND HOOK RD
- 5 LANDSCAPE BUFFER SHALL CONSIST OF 3 CANOPY TREES, 4 U D STORY TREES AND 25 SHRUBS FOR EVERY 100 FT. BUFFER AREAS SHALL INCLUDE RESIDENTIAL, PROPERTY BOUNDARIES, AND LOCAL PUBLIC ROADS AND RIGHT OF WAYS
- 6 FENCE SHALL CONSIST OF 6 FT CHAIN LINK WITH 1 BARB D LINE TOPPER PER NEC 110.31

PROPERTY OWNER  
JAMES R. WILLIAMS AND  
LINDA WASH  
NOW OR FORMERLY  
74.88 ACRES  
DEED BOOK 107 PG 583


**LEGEND**

- PERIMETER
- PROPERTY BOUNDARY
- 40' GATE
- PV ARRAY
- LANDSCAPE BUFFER



VICINITY MAP


PROJECT NAME <b>SANDY SOLAR, LLC</b> FOR PV POWER PLANT IN CAMDEN, NC	DRAWING LOG		192 Raceway Dr. Mooresville, NC 28117 (T) 704-662-0375 (F) 704-662-0352	<b>KEY PLAN</b> 
	JOB NO. NC14063	CHECKED KCR		
COMMAND TITLE <b>PRELIMINARY SITE LAYOUT</b> DRAWING NO. SL1.1	LATEST REVISION 06 JUNE 2017			

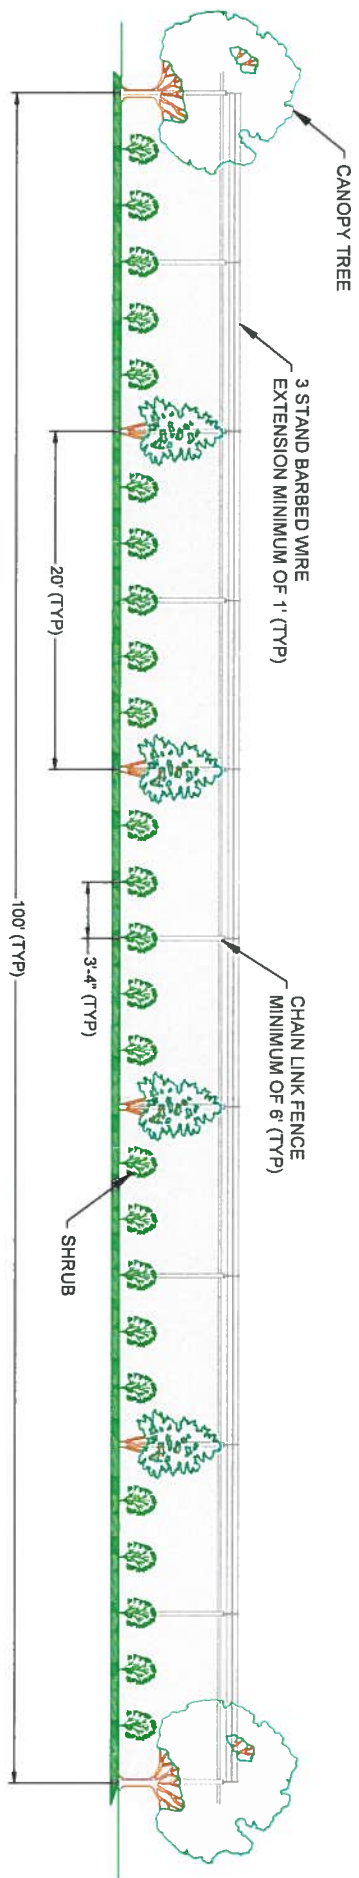

- NOTES:**
1. FENCE SHALL BE CHAIN LINK INSTALLED AT A MINIMUM OF 6' IN HEIGHT, WITH A MINIMUM OF 1" TOPPER UTILIZING AT LEAST 3 STRANDS OF BARBED WIRE, PER NEC 110.31
  2. LANDSCAPE BUFFER SHALL CONSIST OF 2 CANOPY TREES, 4 UNDER STORY TREES, AND 25 SHRUBS FOR EVERY 100 FT.
  3. FENCE SETBACK A MINIMUM OF 50' FEET FROM PROPERTY BOUNDARY.

**LANDSCAPING BUFFER DETAIL**  
SECTION VIEW SCALE: 1"=5'-0"

KEY PLAN



192 Raceway Dr.  
Mooresville, NC 28117  
(T) 704-662-0375  
(F) 704-662-0352

DRAWING LOG		
NO.	DATE	DESCRIPTION
8	3/31/16	PRELIMINARY LAYOUT
1	04/27/17	REVISED TO MEET NEW CAMDEN COUNTY ORDINANCES
2	06/17/17	REVISED PER CAMDEN COUNTY COMMENTS

PROJECT NAME		<b>SANDY SOLAR, LLC</b> FOR PV POWER PLANT IN CAMDEN, NC	
JOB NO.	CHECKED	DATE	DRAWN
NC14063	KCR	06 JUNE 2017	HJN
LATEST REVISION			

PROJECT TITLE  
**LANDSCAPE DETAIL**

DATE PLOTTED  
**SL1.2**